


Ellicott School District - Campus Plan Scheme 5

L K A PARTNERS
INCORPORATED

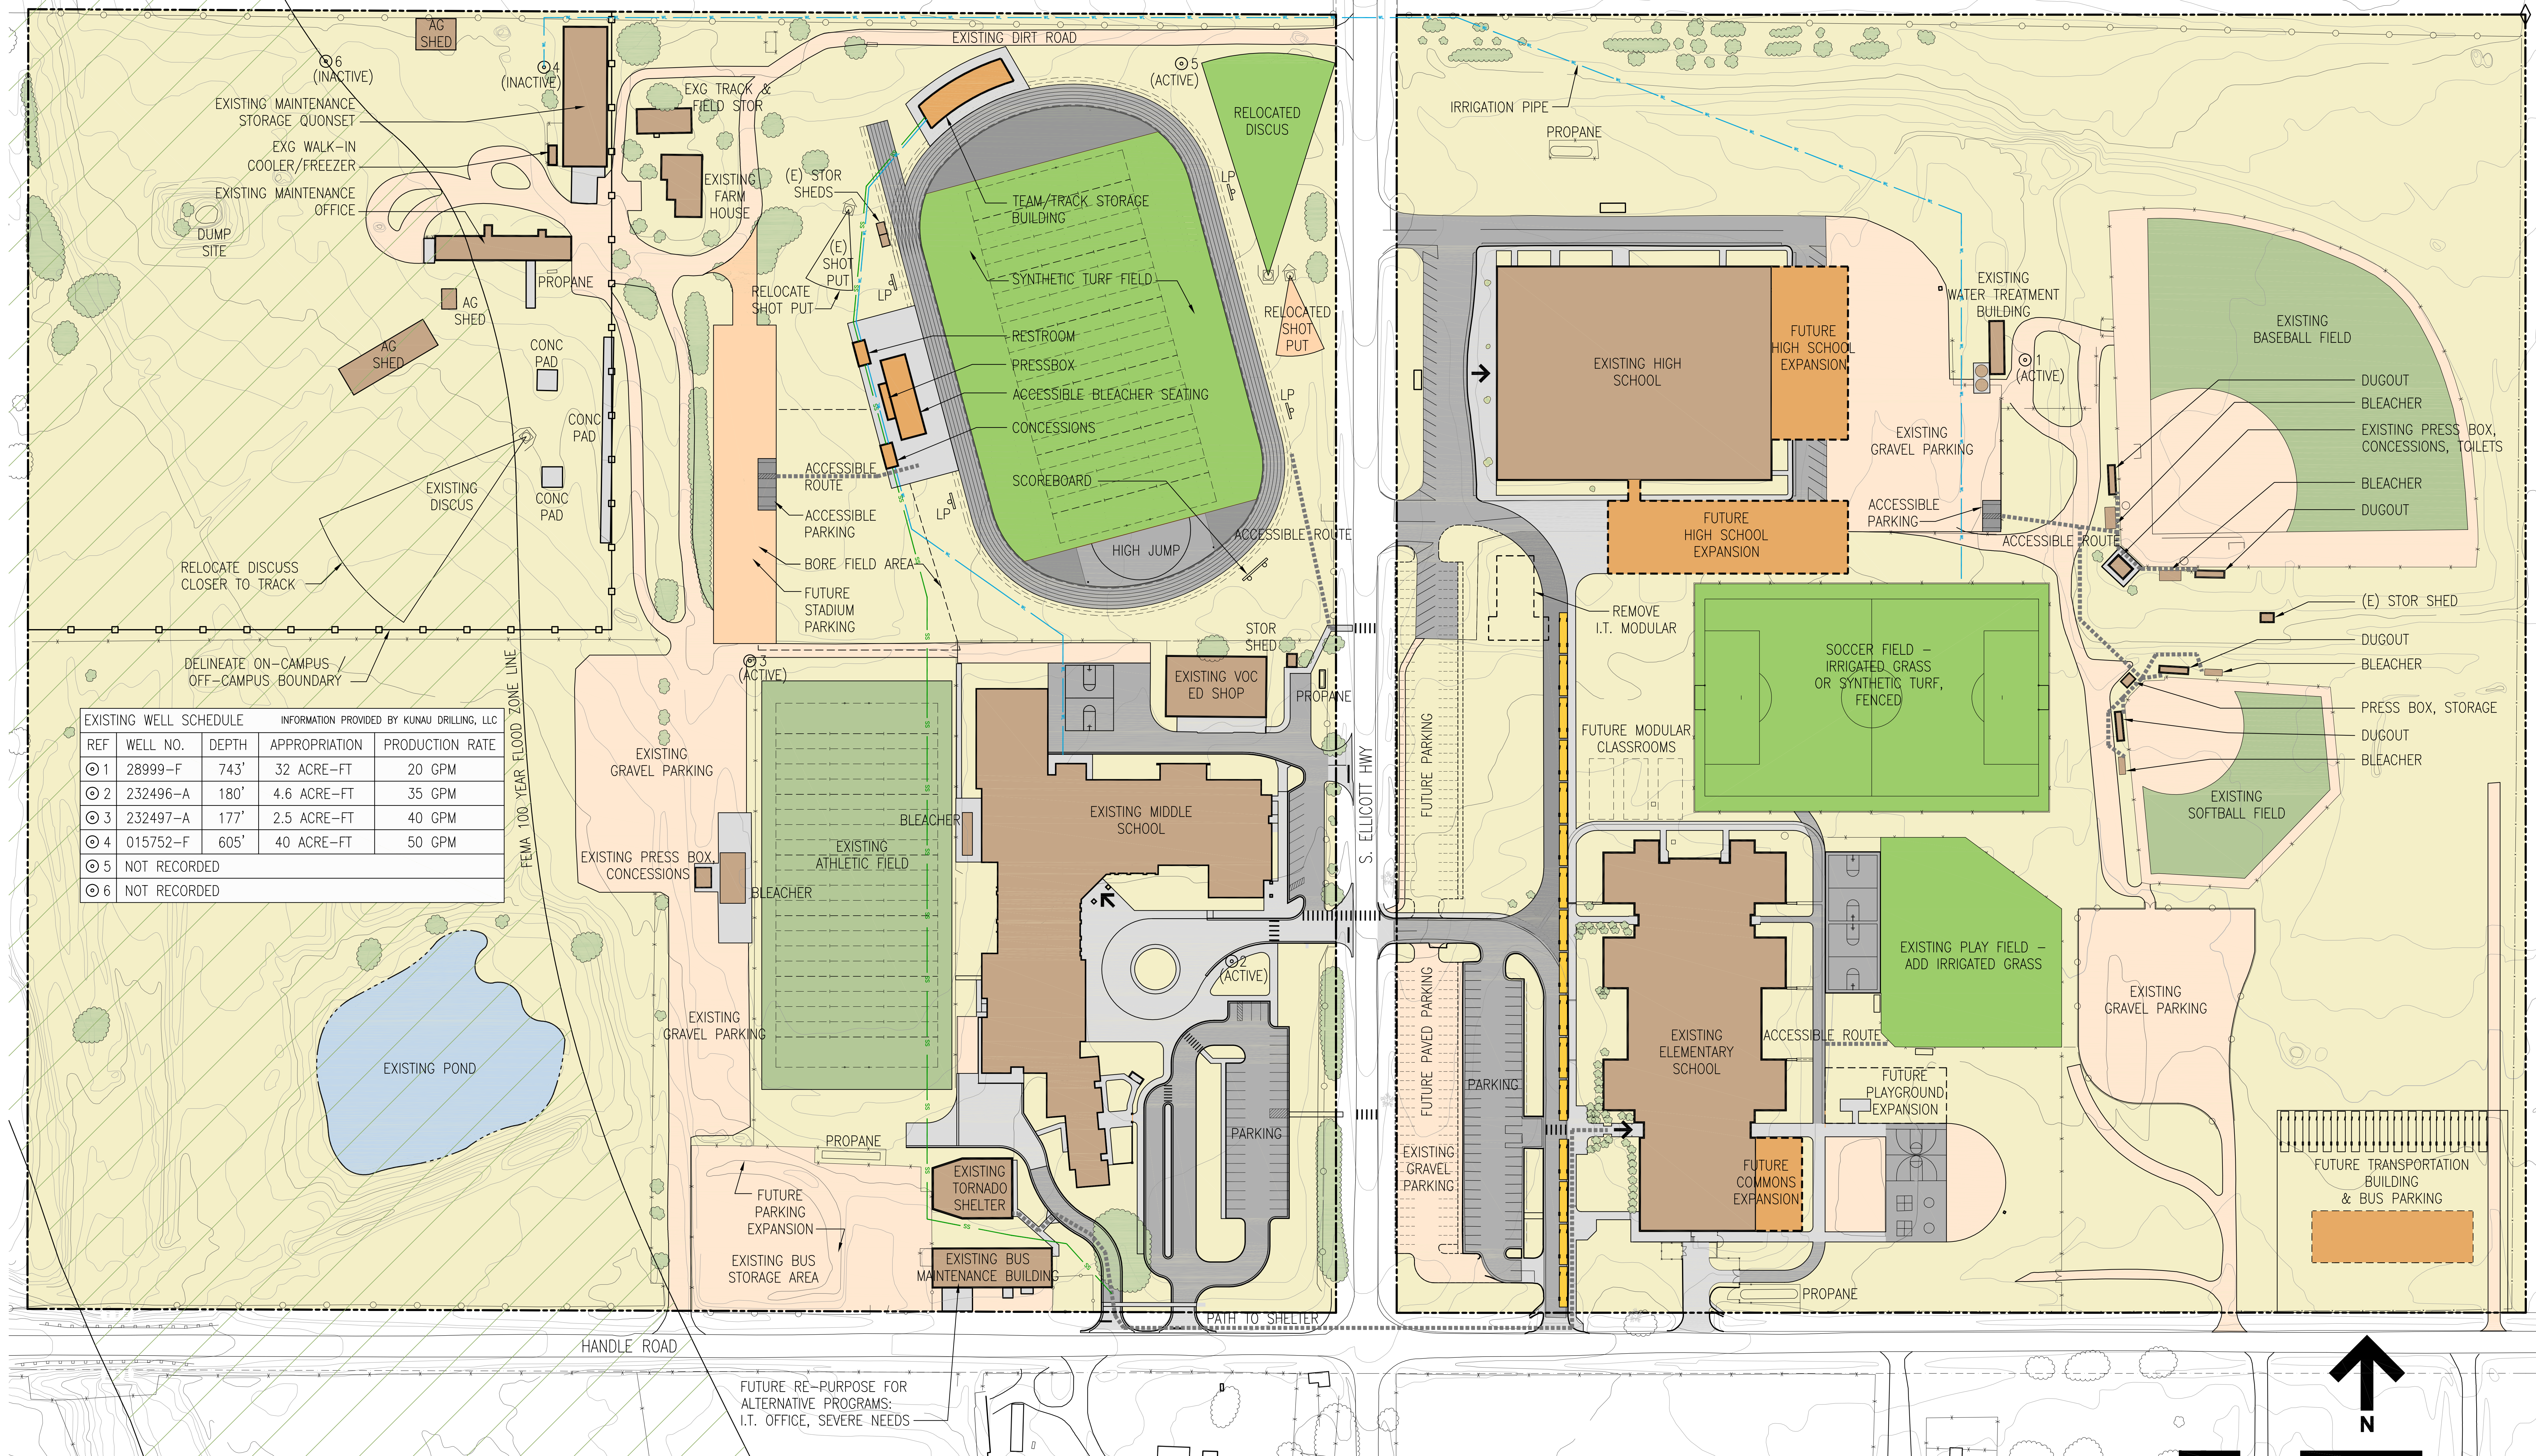

EXISTING WELL SCHEDULE INFORMATION PROVIDED BY KUNAU DRILLING, LLC

| REF | WELL NO. | DEPTH | APPROPRIATION | PRODUCTION RATE |
|-----|--------------|-------|---------------|-----------------|
| ⊙ 1 | 28999-F | 743' | 32 ACRE-FT | 20 GPM |
| ⊙ 2 | 232496-A | 180' | 4.6 ACRE-FT | 35 GPM |
| ⊙ 3 | 232497-A | 177' | 2.5 ACRE-FT | 40 GPM |
| ⊙ 4 | 015752-F | 605' | 40 ACRE-FT | 50 GPM |
| ⊙ 5 | NOT RECORDED | | | |
| ⊙ 6 | NOT RECORDED | | | |

FUTURE RE-PURPOSE FOR ALTERNATIVE PROGRAMS: I.T. OFFICE, SEVERE-NEEDS

